


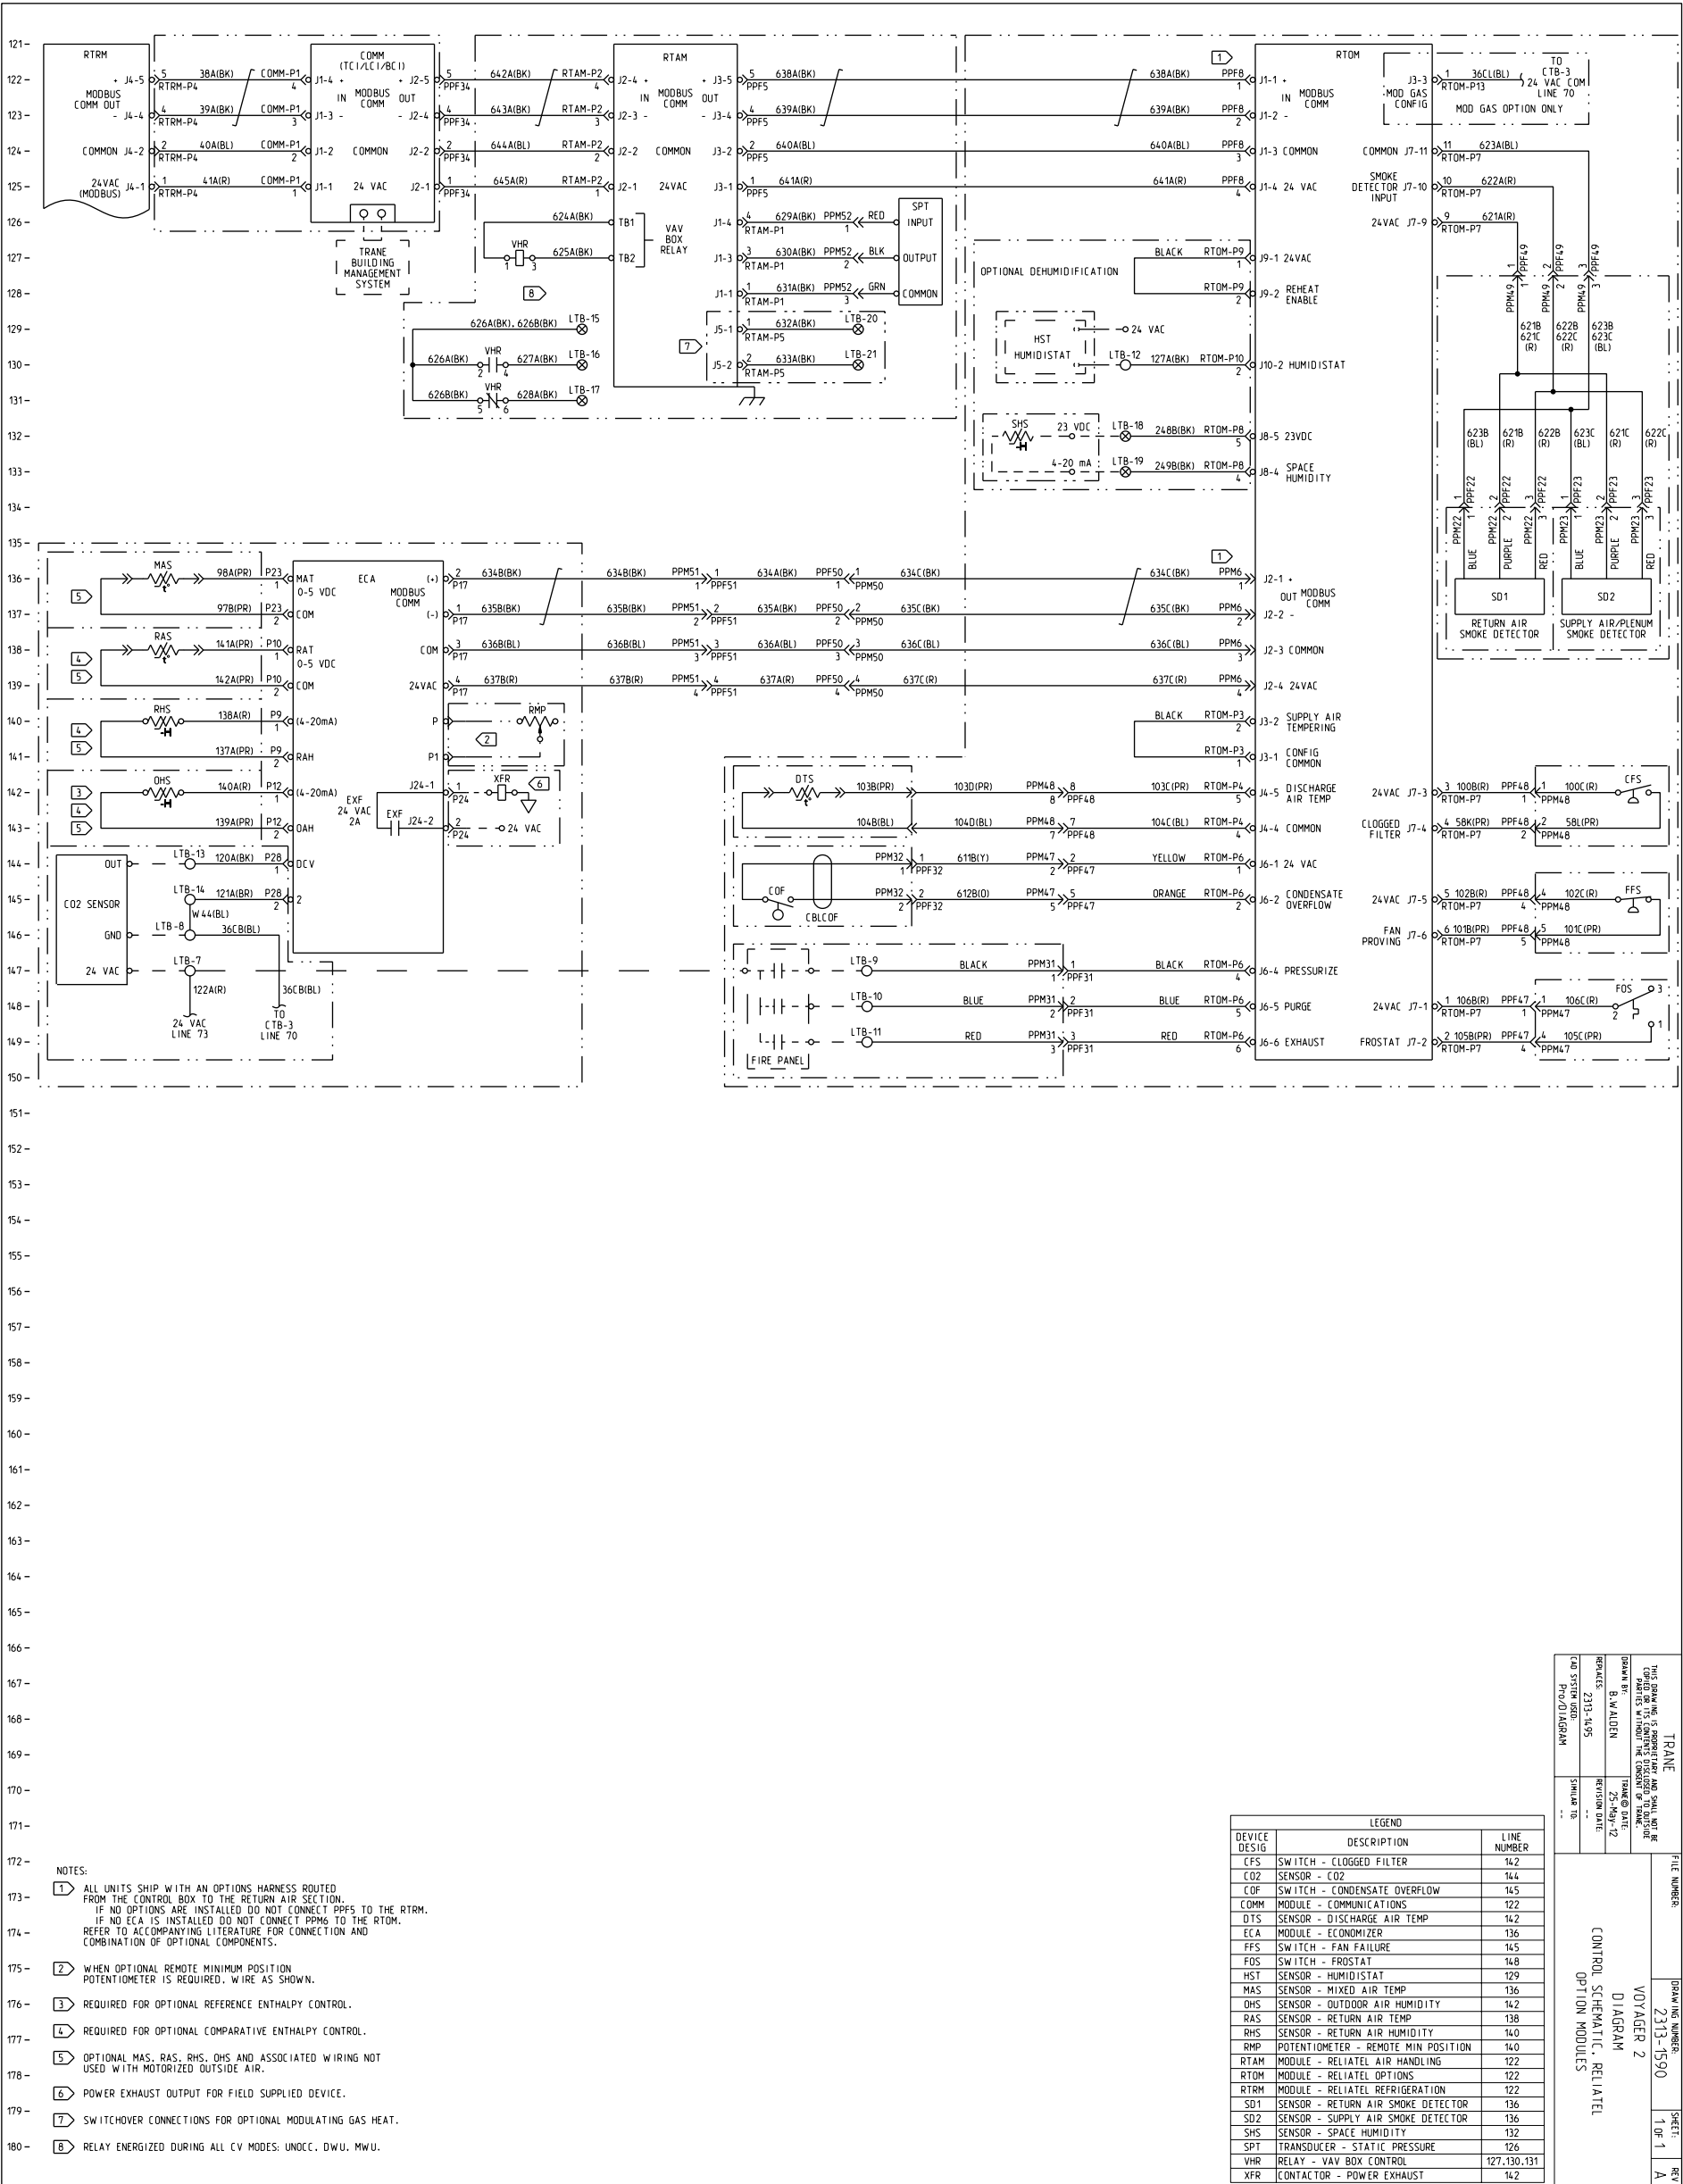

THIS DRAWING IS THE PROPERTY OF TRANE. IT IS TO BE USED FOR THE PARTS AND MATERIALS LISTED ONLY. THE USER ASSUMES ALL LIABILITY FOR THE CORRECTNESS OF THE INFORMATION CONTAINED HEREIN.				
DRAWN BY: B. W. ALLEN				
CHECKED BY: J. W. ALLEN				
DATE: 2/23/2012				
PROJECT: 2313-1495				
CADD SYSTEM USED: Pro/0 ADAM				
SIMILAR TO: ---				
FILE NUMBER:	DRAWING NUMBER:		SHEET:	REV:
	2313-1590		1 OF 1	A
VOYAGER 2				
DIAGRAM				
CONTROL SCHEMATIC, RELIATEL				
OPTION MODULES				