
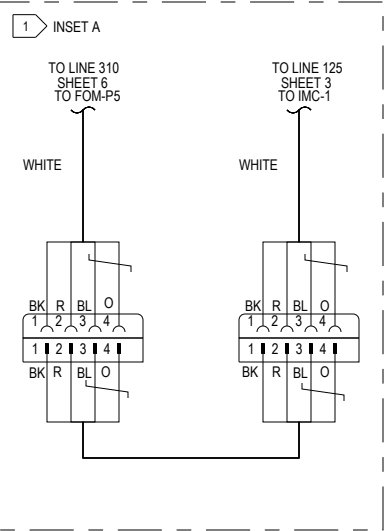


LEGEND		
REF DES	DESCRIPTION	LINE NO
COF	SWITCH - CONDENSATE OVERFLOW	297
ETS1	SENSOR - EVAPORATOR TEMP	253
IOM	MODULE - INDOOR OPTIONS	253
SASD	SENSOR - SUPPLY AIR SMOKE DETECTOR	245
SPT	TRANSDUCER - STATIC PRESSURE	267

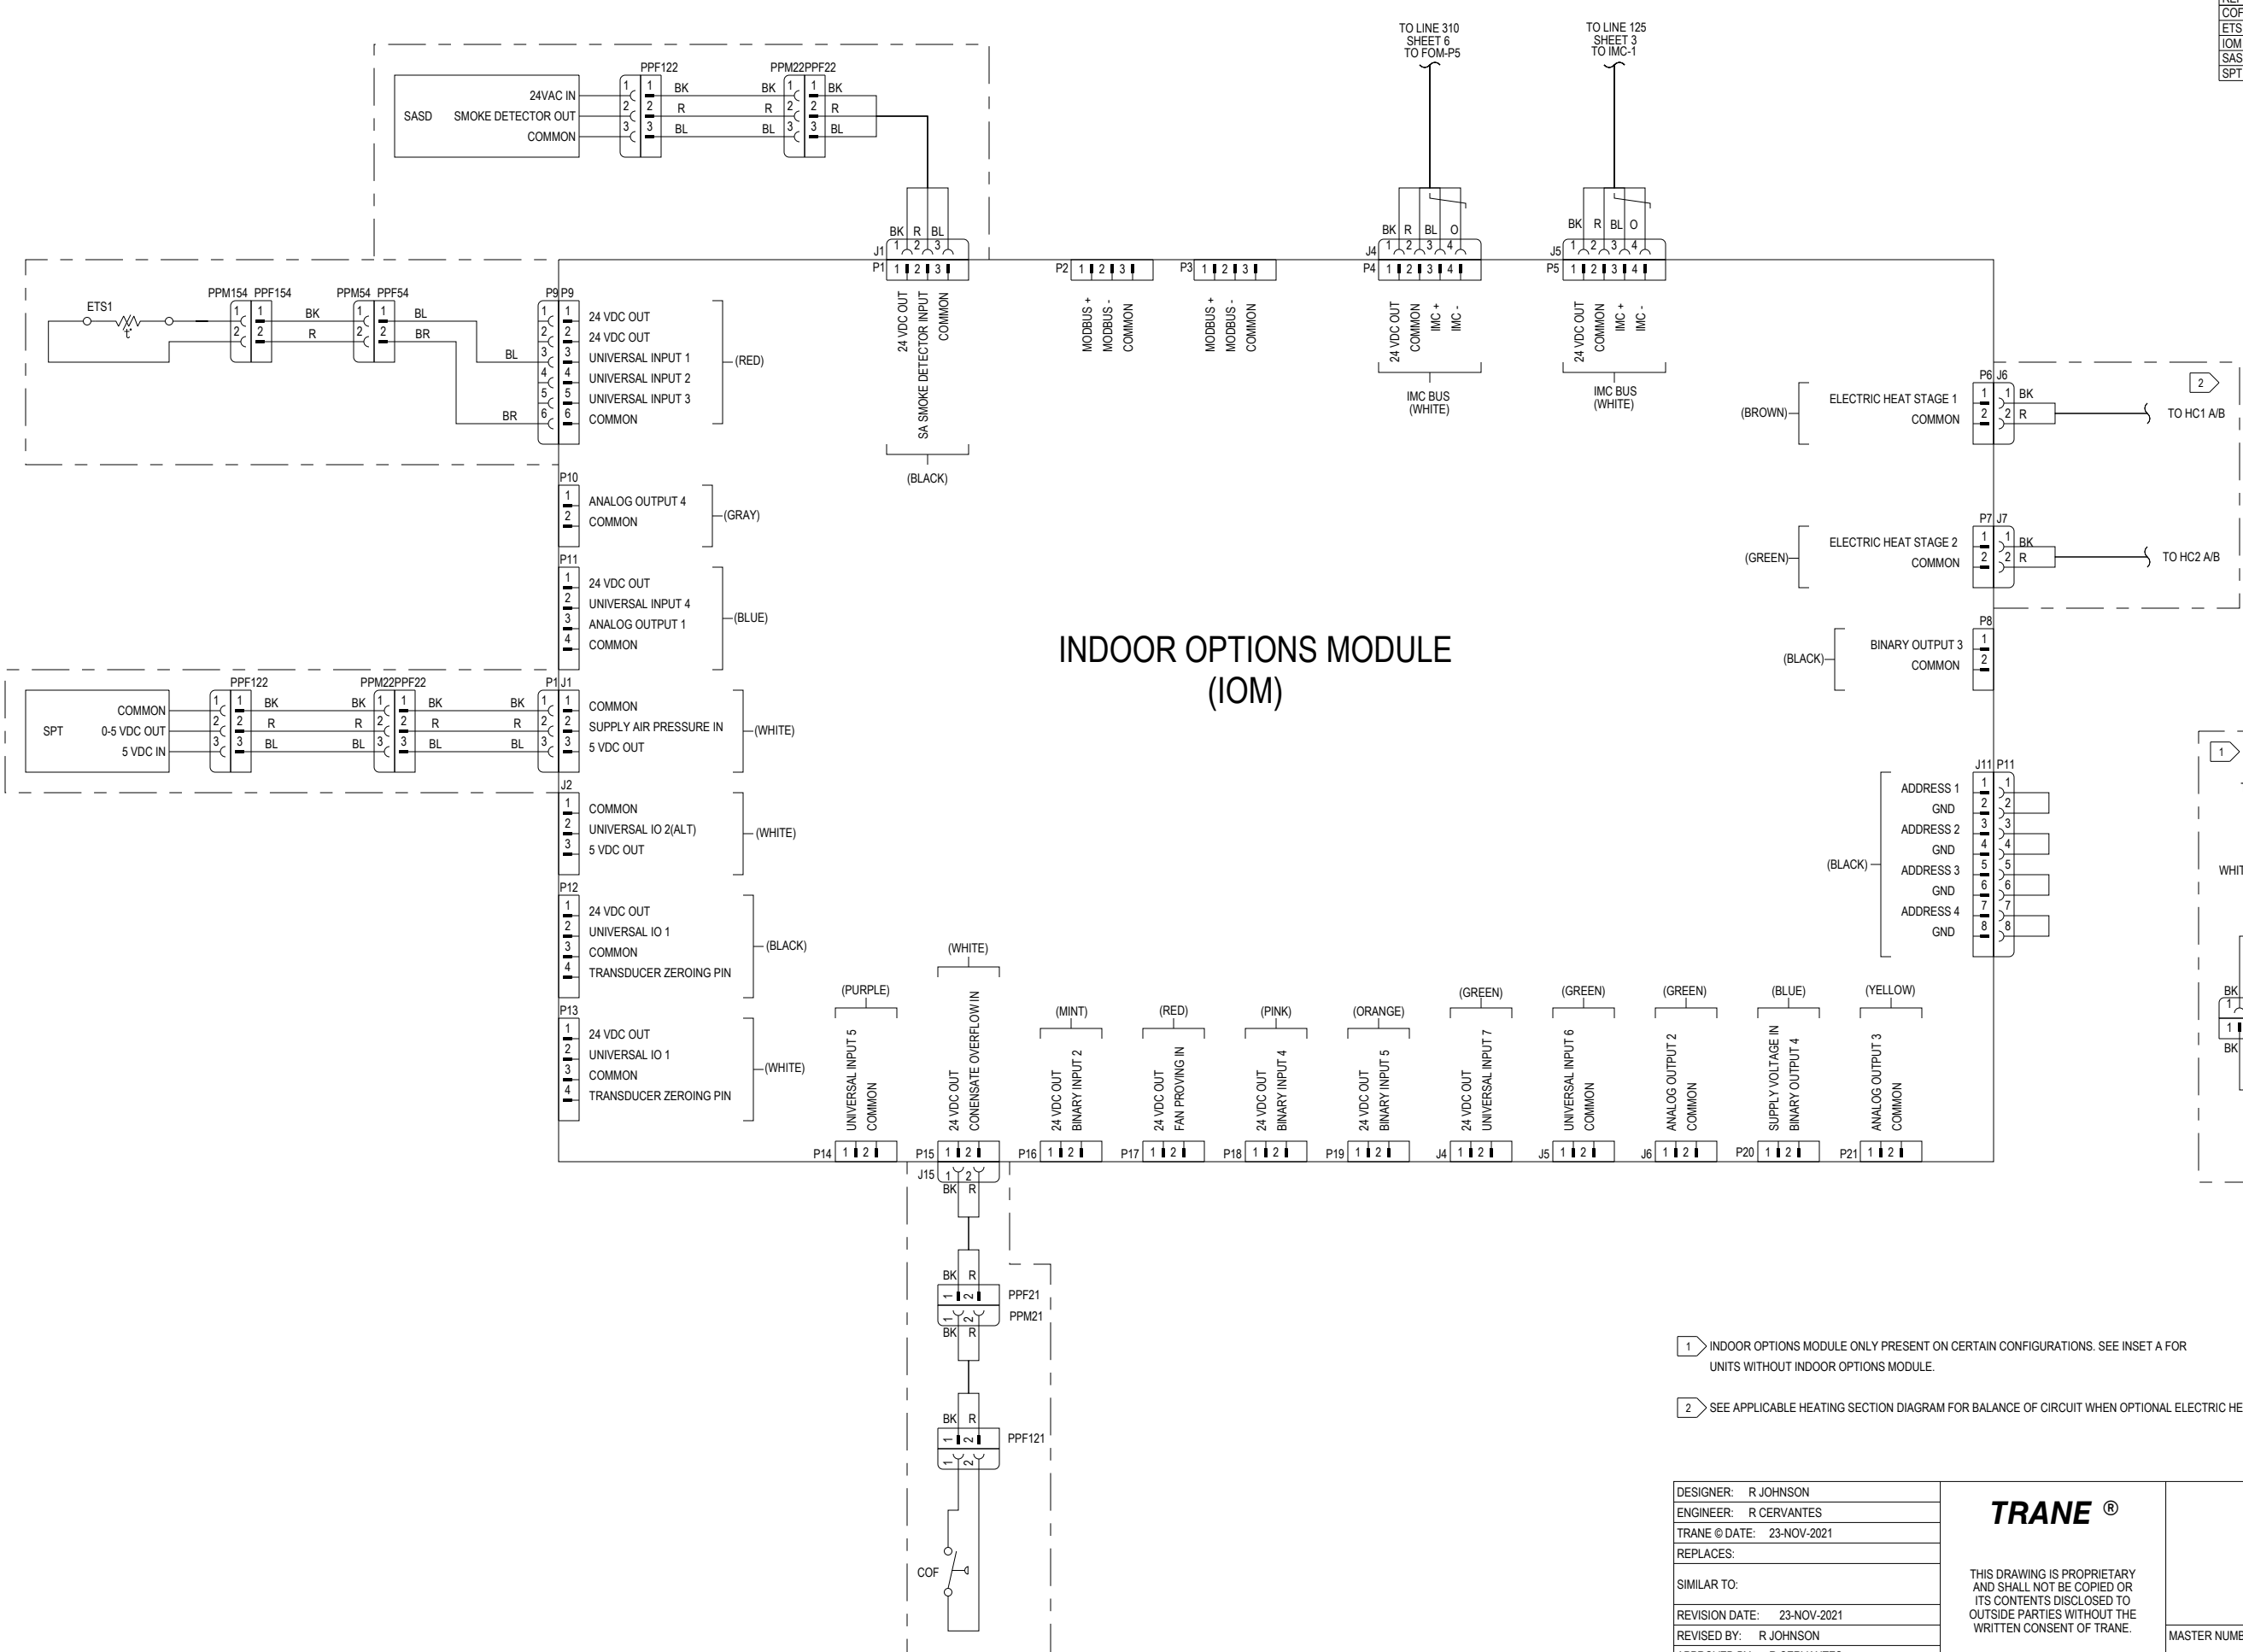

- 1 INDOOR OPTIONS MODULE ONLY PRESENT ON CERTAIN CONFIGURATIONS. SEE INSET A FOR UNITS WITHOUT INDOOR OPTIONS MODULE.
- 2 SEE APPLICABLE HEATING SECTION DIAGRAM FOR BALANCE OF CIRCUIT WHEN OPTIONAL ELECTRIC HEAT IS REQUIRED

DESIGNER: R JOHNSON	TRANE® THIS DRAWING IS PROPRIETARY AND SHALL NOT BE COPIED OR ITS CONTENTS DISCLOSED TO OUTSIDE PARTIES WITHOUT THE WRITTEN CONSENT OF TRANE.	PRECEDENT UNIT SCHEMATICS			
ENGINEER: R CERVANTES		SCHEMATIC; SHEET 5, CONTROLS INDOOR OPTIONS			
TRANE © DATE: 23-NOV-2021					
REPLACES:					
SIMILAR TO:					
REVISION DATE: 23-NOV-2021	IEC DESIGN COMPLIANT	MASTER NUMBER:	DRAWING NUMBER: 12134445	SHEET: 5 OF 10	REV C
REVISED BY: R JOHNSON					
APPROVED BY: R CERVANTES					
CAD SYSTEM USED: CREO SCHEMATICS					