

 **WARNING**
HAZARDOUS VOLTAGE!
DISCONNECT ALL ELECTRIC POWER
INCLUDING REMOTE DISCONNECTS
BEFORE SERVICING.

FAILURE TO DISCONNECT POWER
BEFORE SERVICING CAN CAUSE SEVERE
PERSONAL INJURY OR DEATH.

 **AVERTISSEMENT**
VOLTAGE HASARDEUX!
DECONNECTEZ TOUTES LES SOURCES
ELECTRIQUES INCLUANT LES
DISJONCTEURS SITUES A DISTANCE

FAUTE DE DECONNECTER LA SOURCE
ELECTRIQUE AVANT D'EFFECTUER
L'ENTRETIEN PEUT ENTRAÎNER DES
BLESSURES CORPORELLES SEVERES
OU LA MORT.

 **CAUTION**
USE COPPER CONDUCTORS ONLY!
UNIT TERMINALS ARE NOT DESIGNED
TO ACCEPT OTHER TYPES OF
CONDUCTORS.


FAILURE TO DO SO MAY CAUSE
DAMAGE TO THE EQUIPMENT.

** LEGEND **		
DEVICE DESIGNATION	DESCRIPTION	LINE NUMBER
CC1	COMPRESSOR CONTACTOR #1	136
CC2	COMPRESSOR CONTACTOR #2	137
CC3	COMPRESSOR CONTACTOR #3	138
CFS	CLOGGED FILTER SWITCH	171
C02 SENSOR	C02 SENSOR	175
COMM	COMMUNICATIONS MODULE	159
DTS	DISCHARGE TEMP SENSOR	165
ECA	ECONOMIZER ACTUATOR	167
F	IDM FAN CONTACTOR	135
F	IDM FAN RELAY	180
FIRE PANEL	FIRE PANEL	175
FFS	FAN FAILURE SWITCH	173
FOS1	FROST STAT 1	179
FOS2	FROST STAT 2	179
HPC1	HIGH PRESSURE CUTOUT #1	136
HPC2	HIGH PRESSURE CUTOUT #2	137
IGVA	INLET GUIDE VANE ACTUATOR	155
LPC1	LOW PRESSURE CUTOUT #1	141
LPC2	LOW PRESSURE CUTOUT #2	143
MAS	MIXED AIR SENSOR	167
OAS	OUTSIDE AIR SENSOR	139

* * * LEGEND * * *		
DEVICE DESIGNATION	DESCRIPTION	LINE NUMBER
ODF20	OUTDOOR FAN RELAY #20	143
OHS	OUTSIDE HUMIDITY SENSOR	173
RAS	RETURN AIR SENSOR	169
RHS	RETURN HUMIDITY SENSOR	171
RHT	RETURN HIGH TEMP.	139
RMP	REMOTE MINIMUM POSITION	171
RTAM	VAV MODULE	151,179
RTOM	OPTIONS MODULE	153
RTRM	REFRIGERATION MODULE	134,168
SHT	SUPPLY HIGH TEMP.	139
SPT	STATIC PRESS. TRANSDUCER	151
THERMOSTAT	THERMOSTAT	148
TNS2	CONTROL TRANSFORMER	134
TNS5	CONTROL TRANSFORMER	132
VFD	VARIABLE FREQUENCY DRIVE	176,179
VHR	VAV BOX RELAY	146,147 151
WTL1	WINDING TEMP LIMIT #1	136
WTL2	WINDING TEMP LIMIT #2	137
WTL3	WINDING TEMP LIMIT #3	137
XFR	EXHAUST FAN RELAY	173
ZSM	ZONE SENSOR MODULE	156,168

20 PROVIDE JUMPER BETWEEN RTRM J6-2 & RTRM J6-4 TO
ENABLE AUTO MODE WHEN NO OTHER MODE INPUT IS USED.

21 PROVIDE CONTACT CLOSURE BETWEEN RTRM J6-11 & RTRM J6-12 TO ENABLE UNOCCUPIED MODE WHEN NOT USING PROGRAMMABLE ZSM/REMOTE PANEL OR BMS.

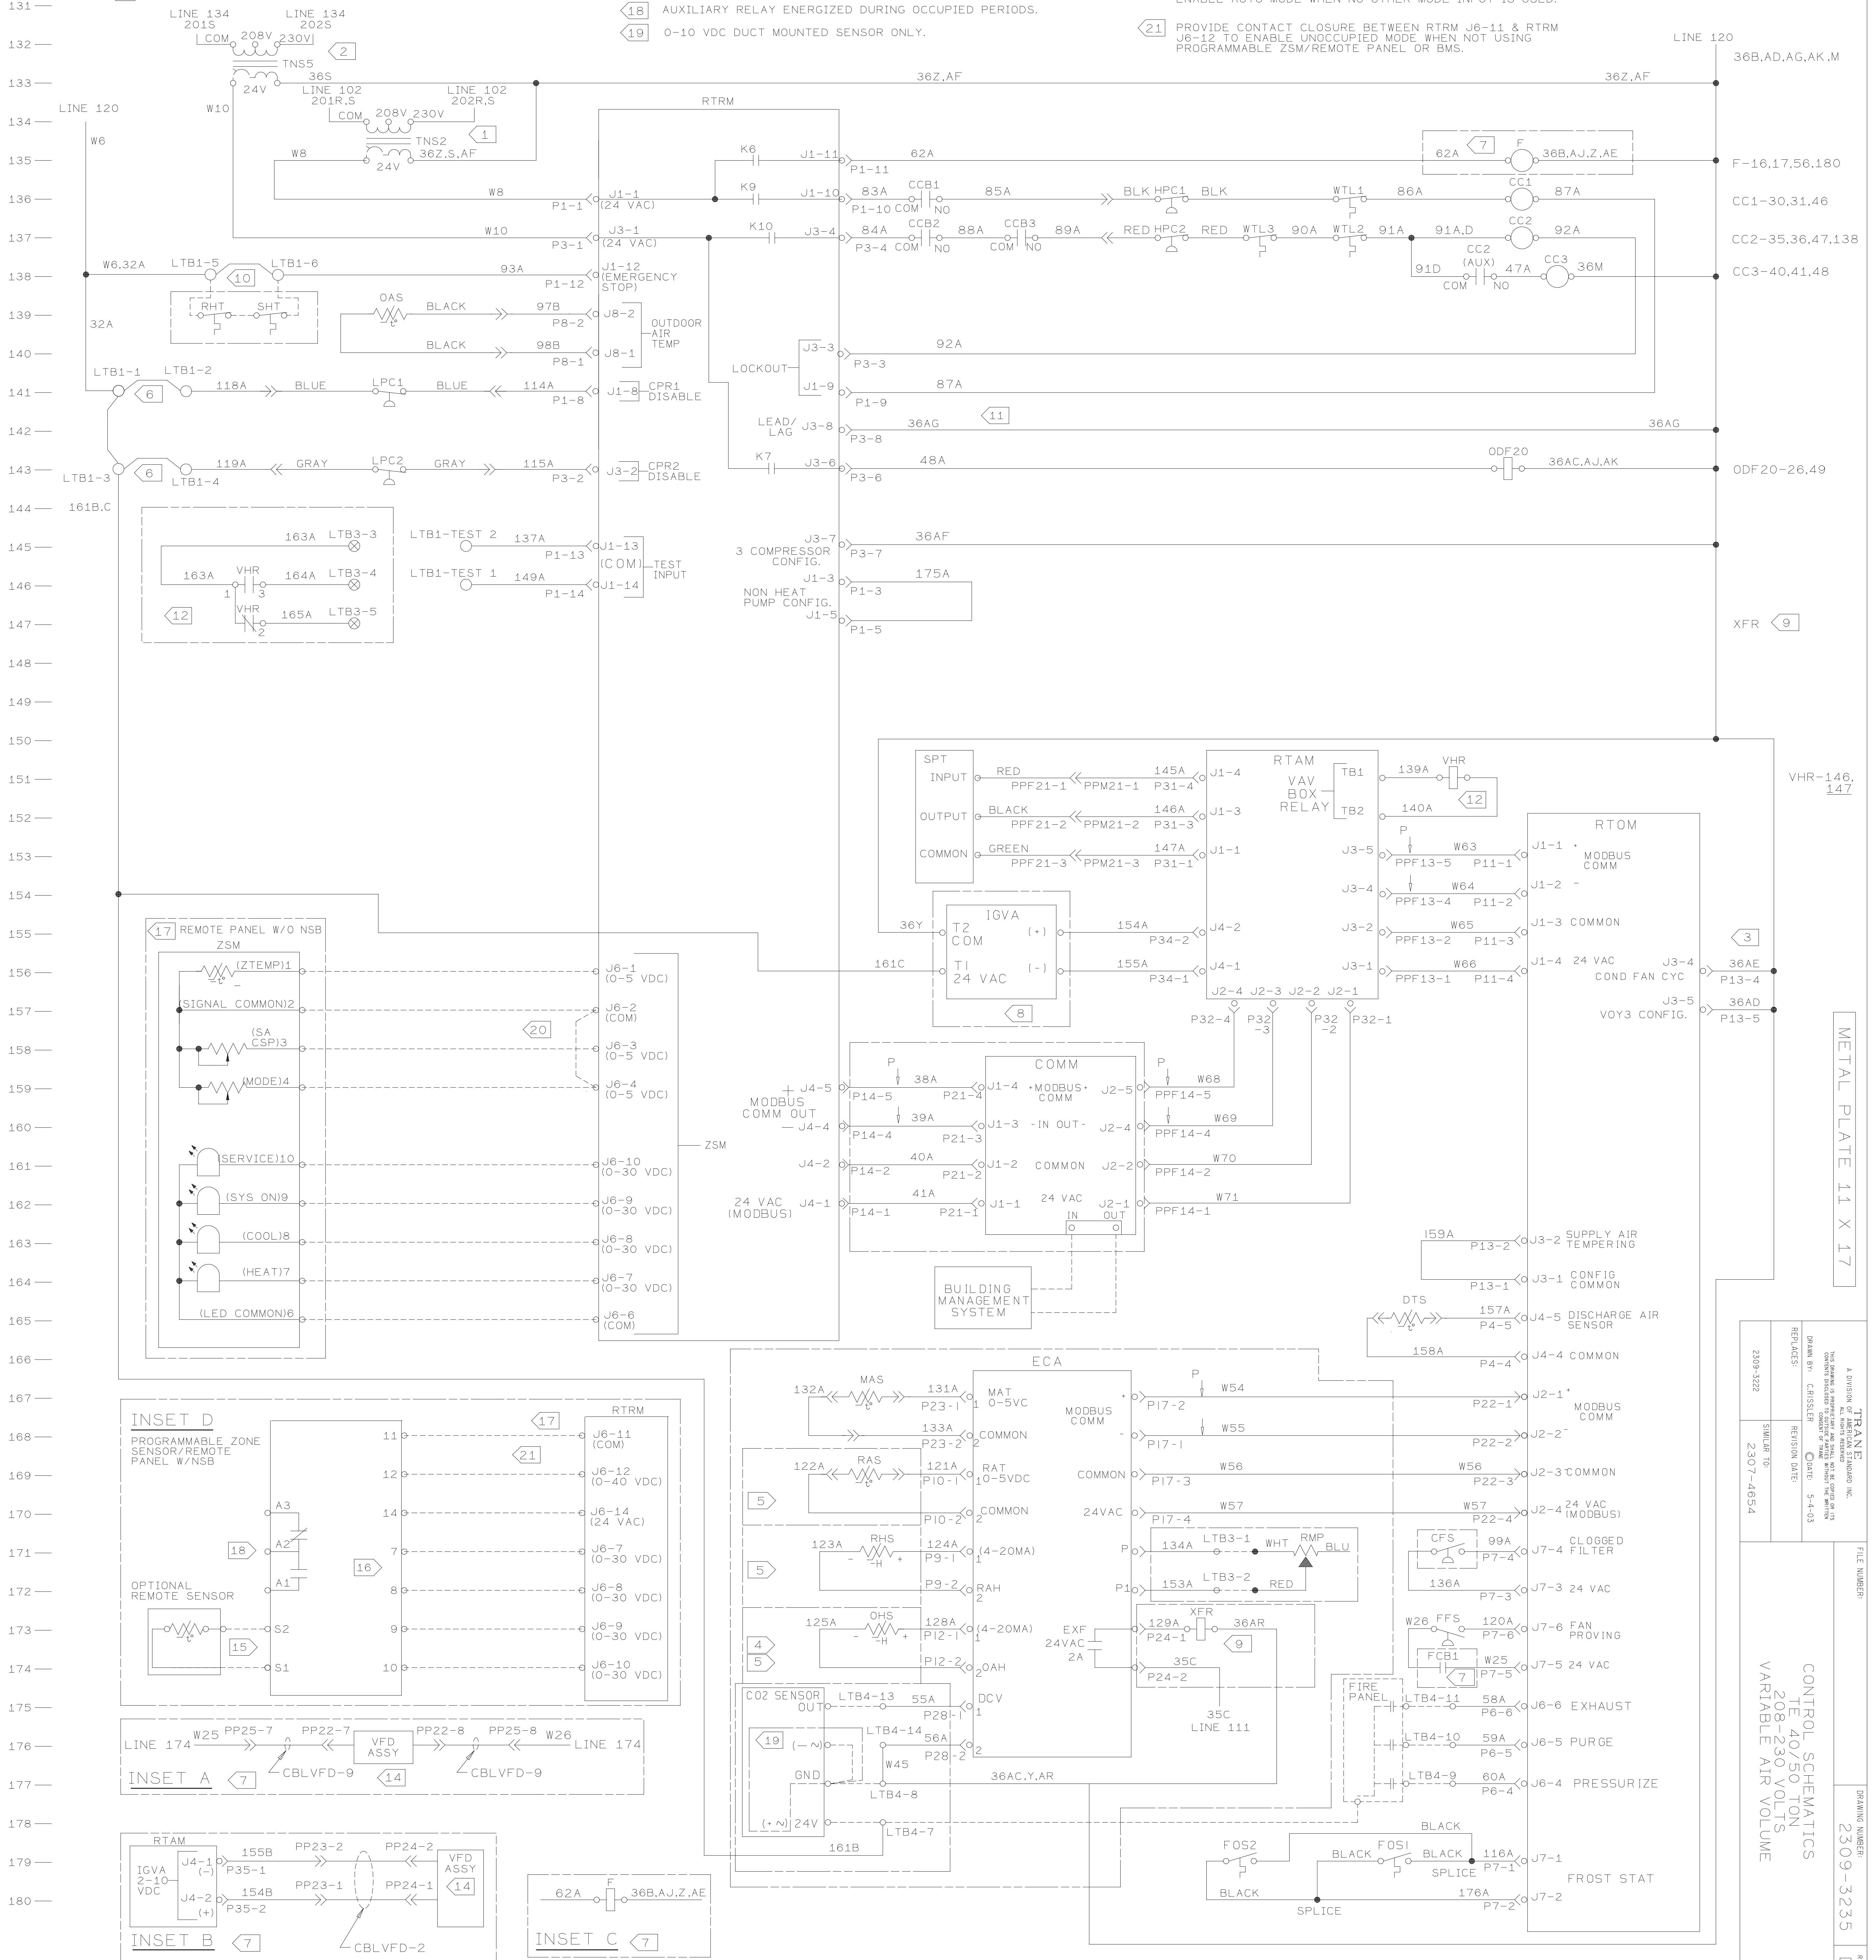

METAL PLATE 11 X 17

1. NAME OF THE PATENTED INVENTION A DIVISION OF HANSON PATENTED INC. ALL RIGHTS RESERVED THIS PATENT IS NOT TO BE REPRODUCED IN ANY MANNER WITHOUT THE WRITTEN CONSENT OF HANSON PATENTED INC.		DRAWING NUMBER 230	
DRAWN BY: CHRYSLER DATE: 5-4-03 REPLACES:		CONTROL SCHEMATICS TEL 40/50 TON 208-230 VOLTS VARIABLE AIR VOLUME	
SUBMIT TO:		230-1-0222	

new